
7 StarSilent System with Expansion Joint (Over Framing) N.T.S.

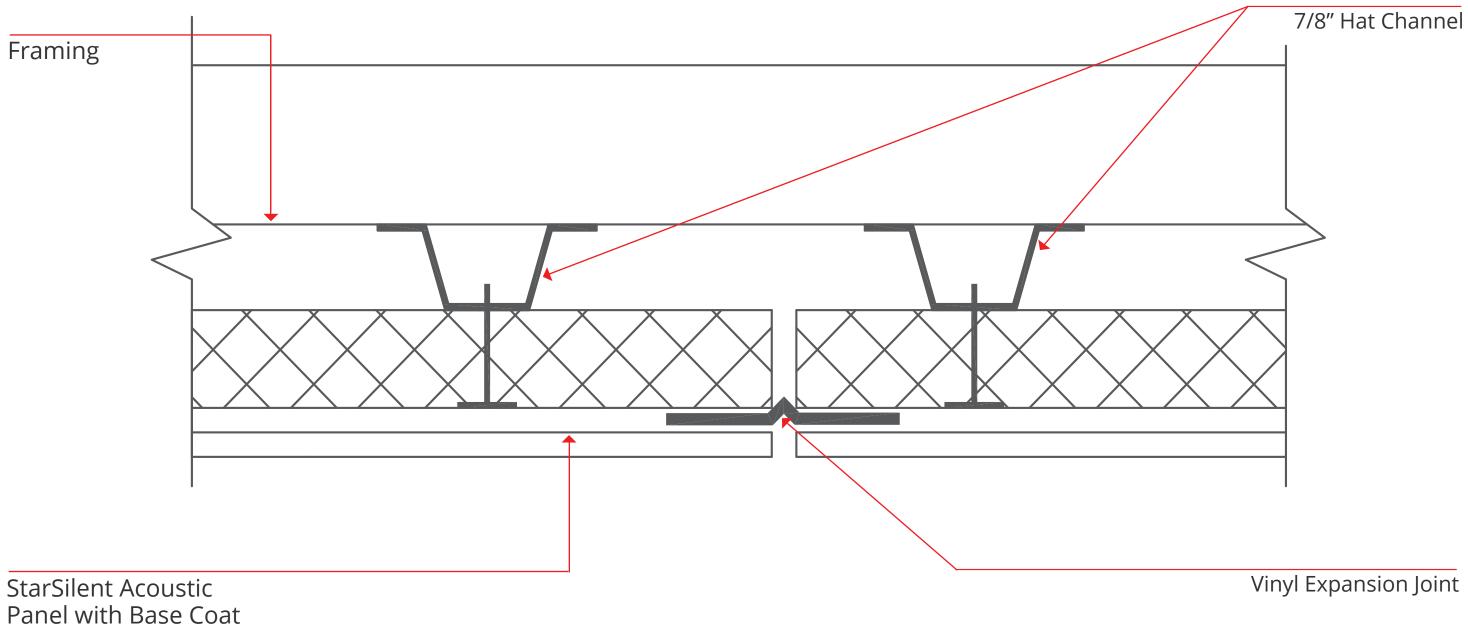

and Finish Plaster

